


EAST ELEVATION

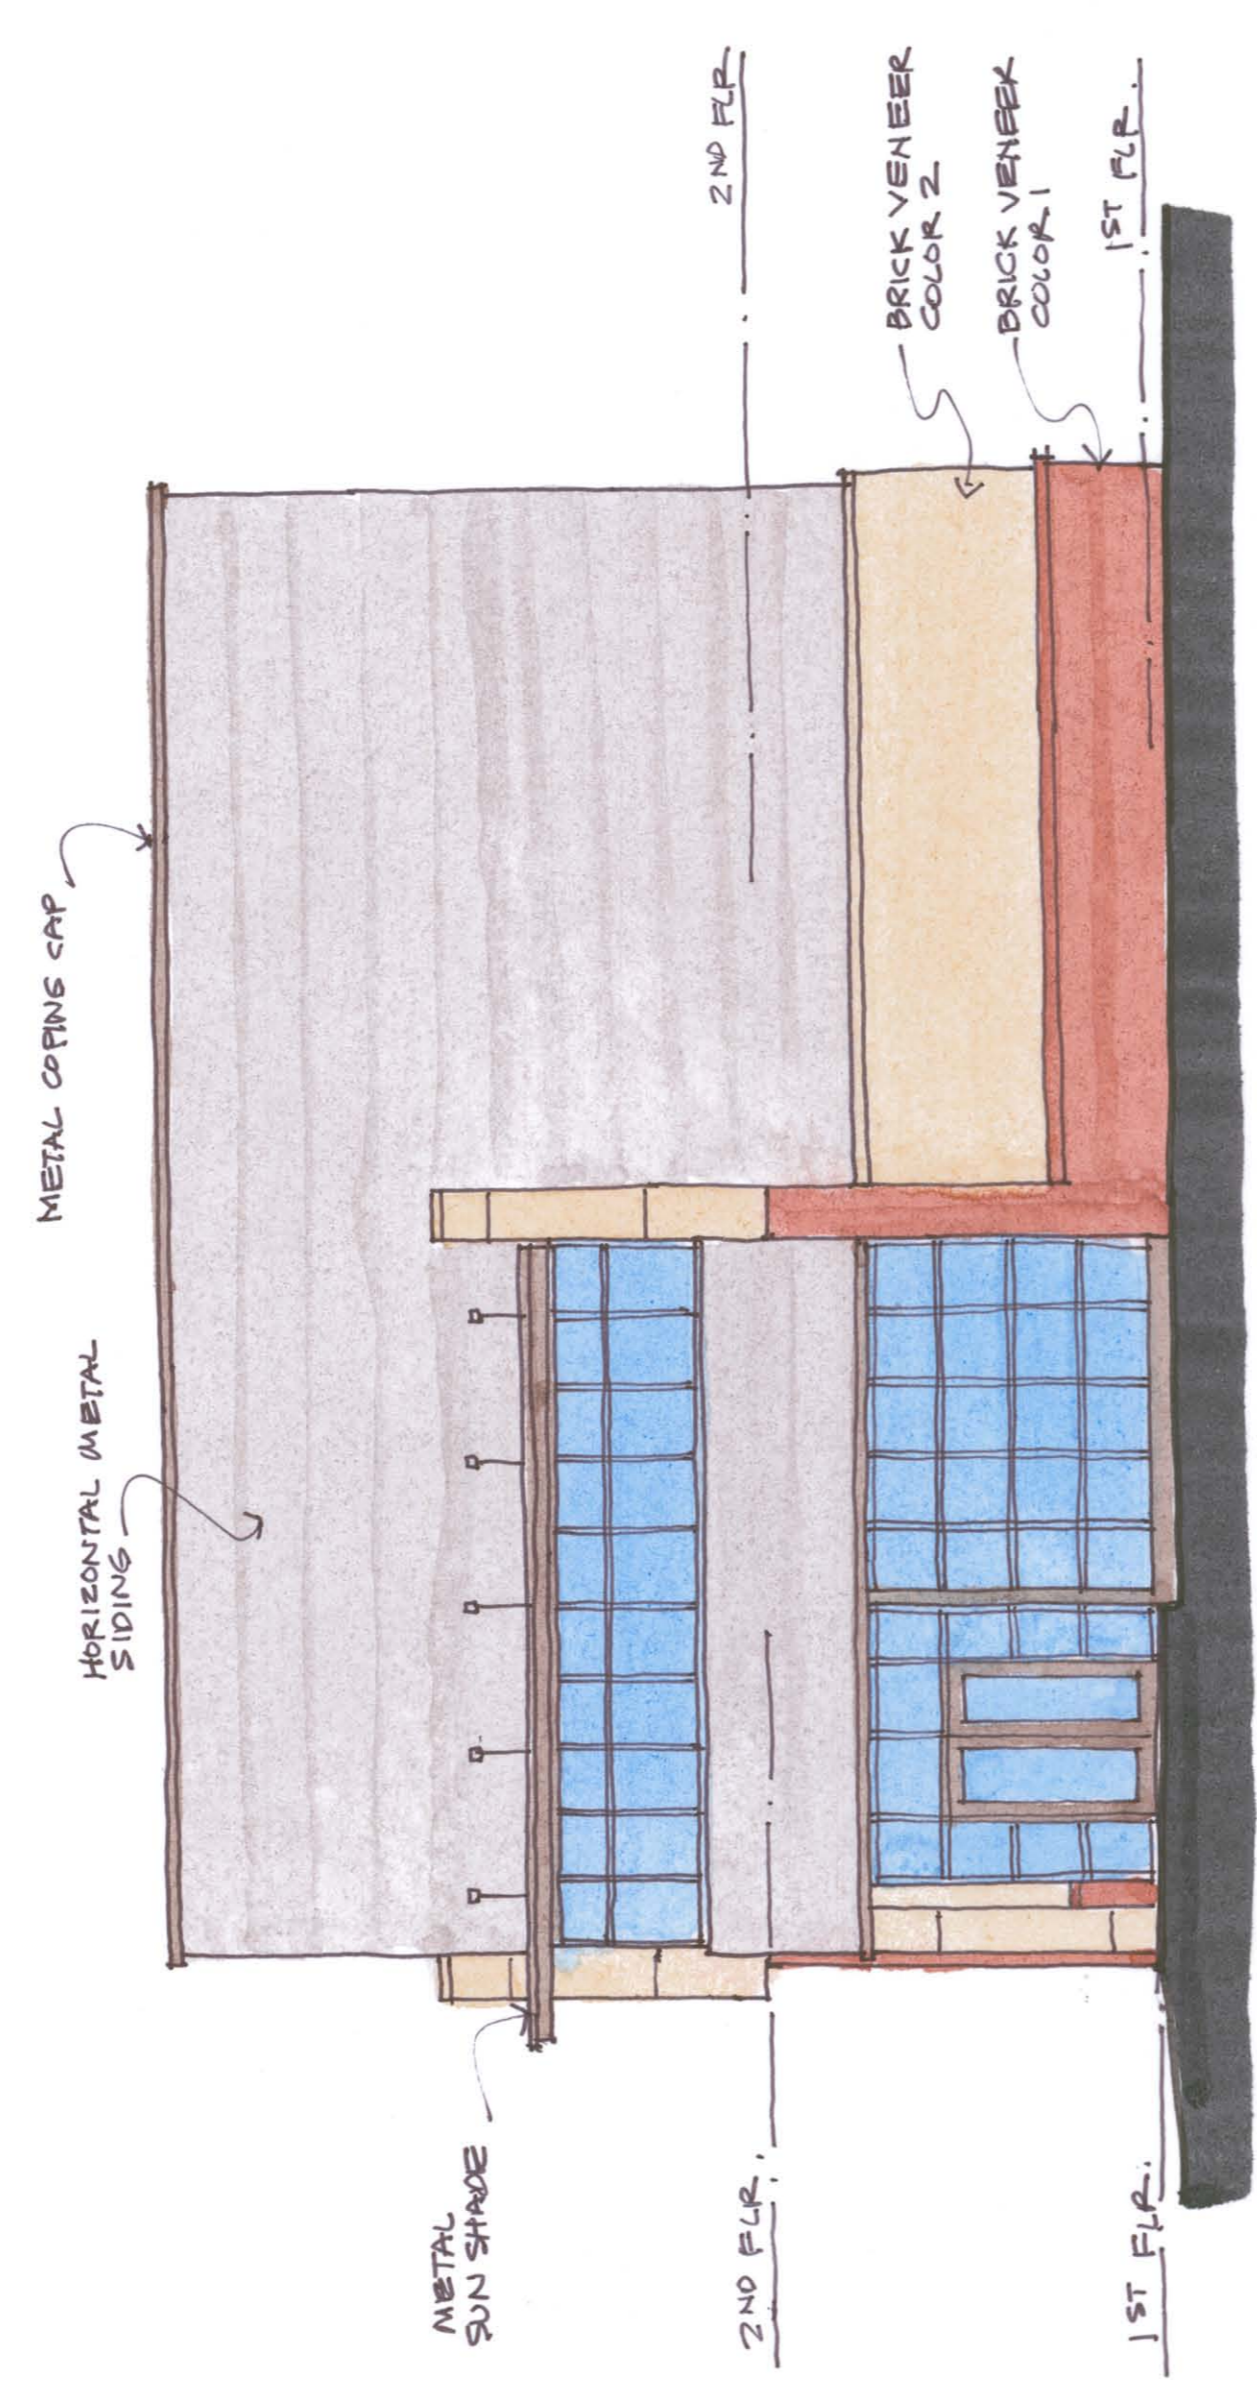

SOUTH ELEVATION